


LEVEL - 6



SCALE: 1/16"=1'-0"

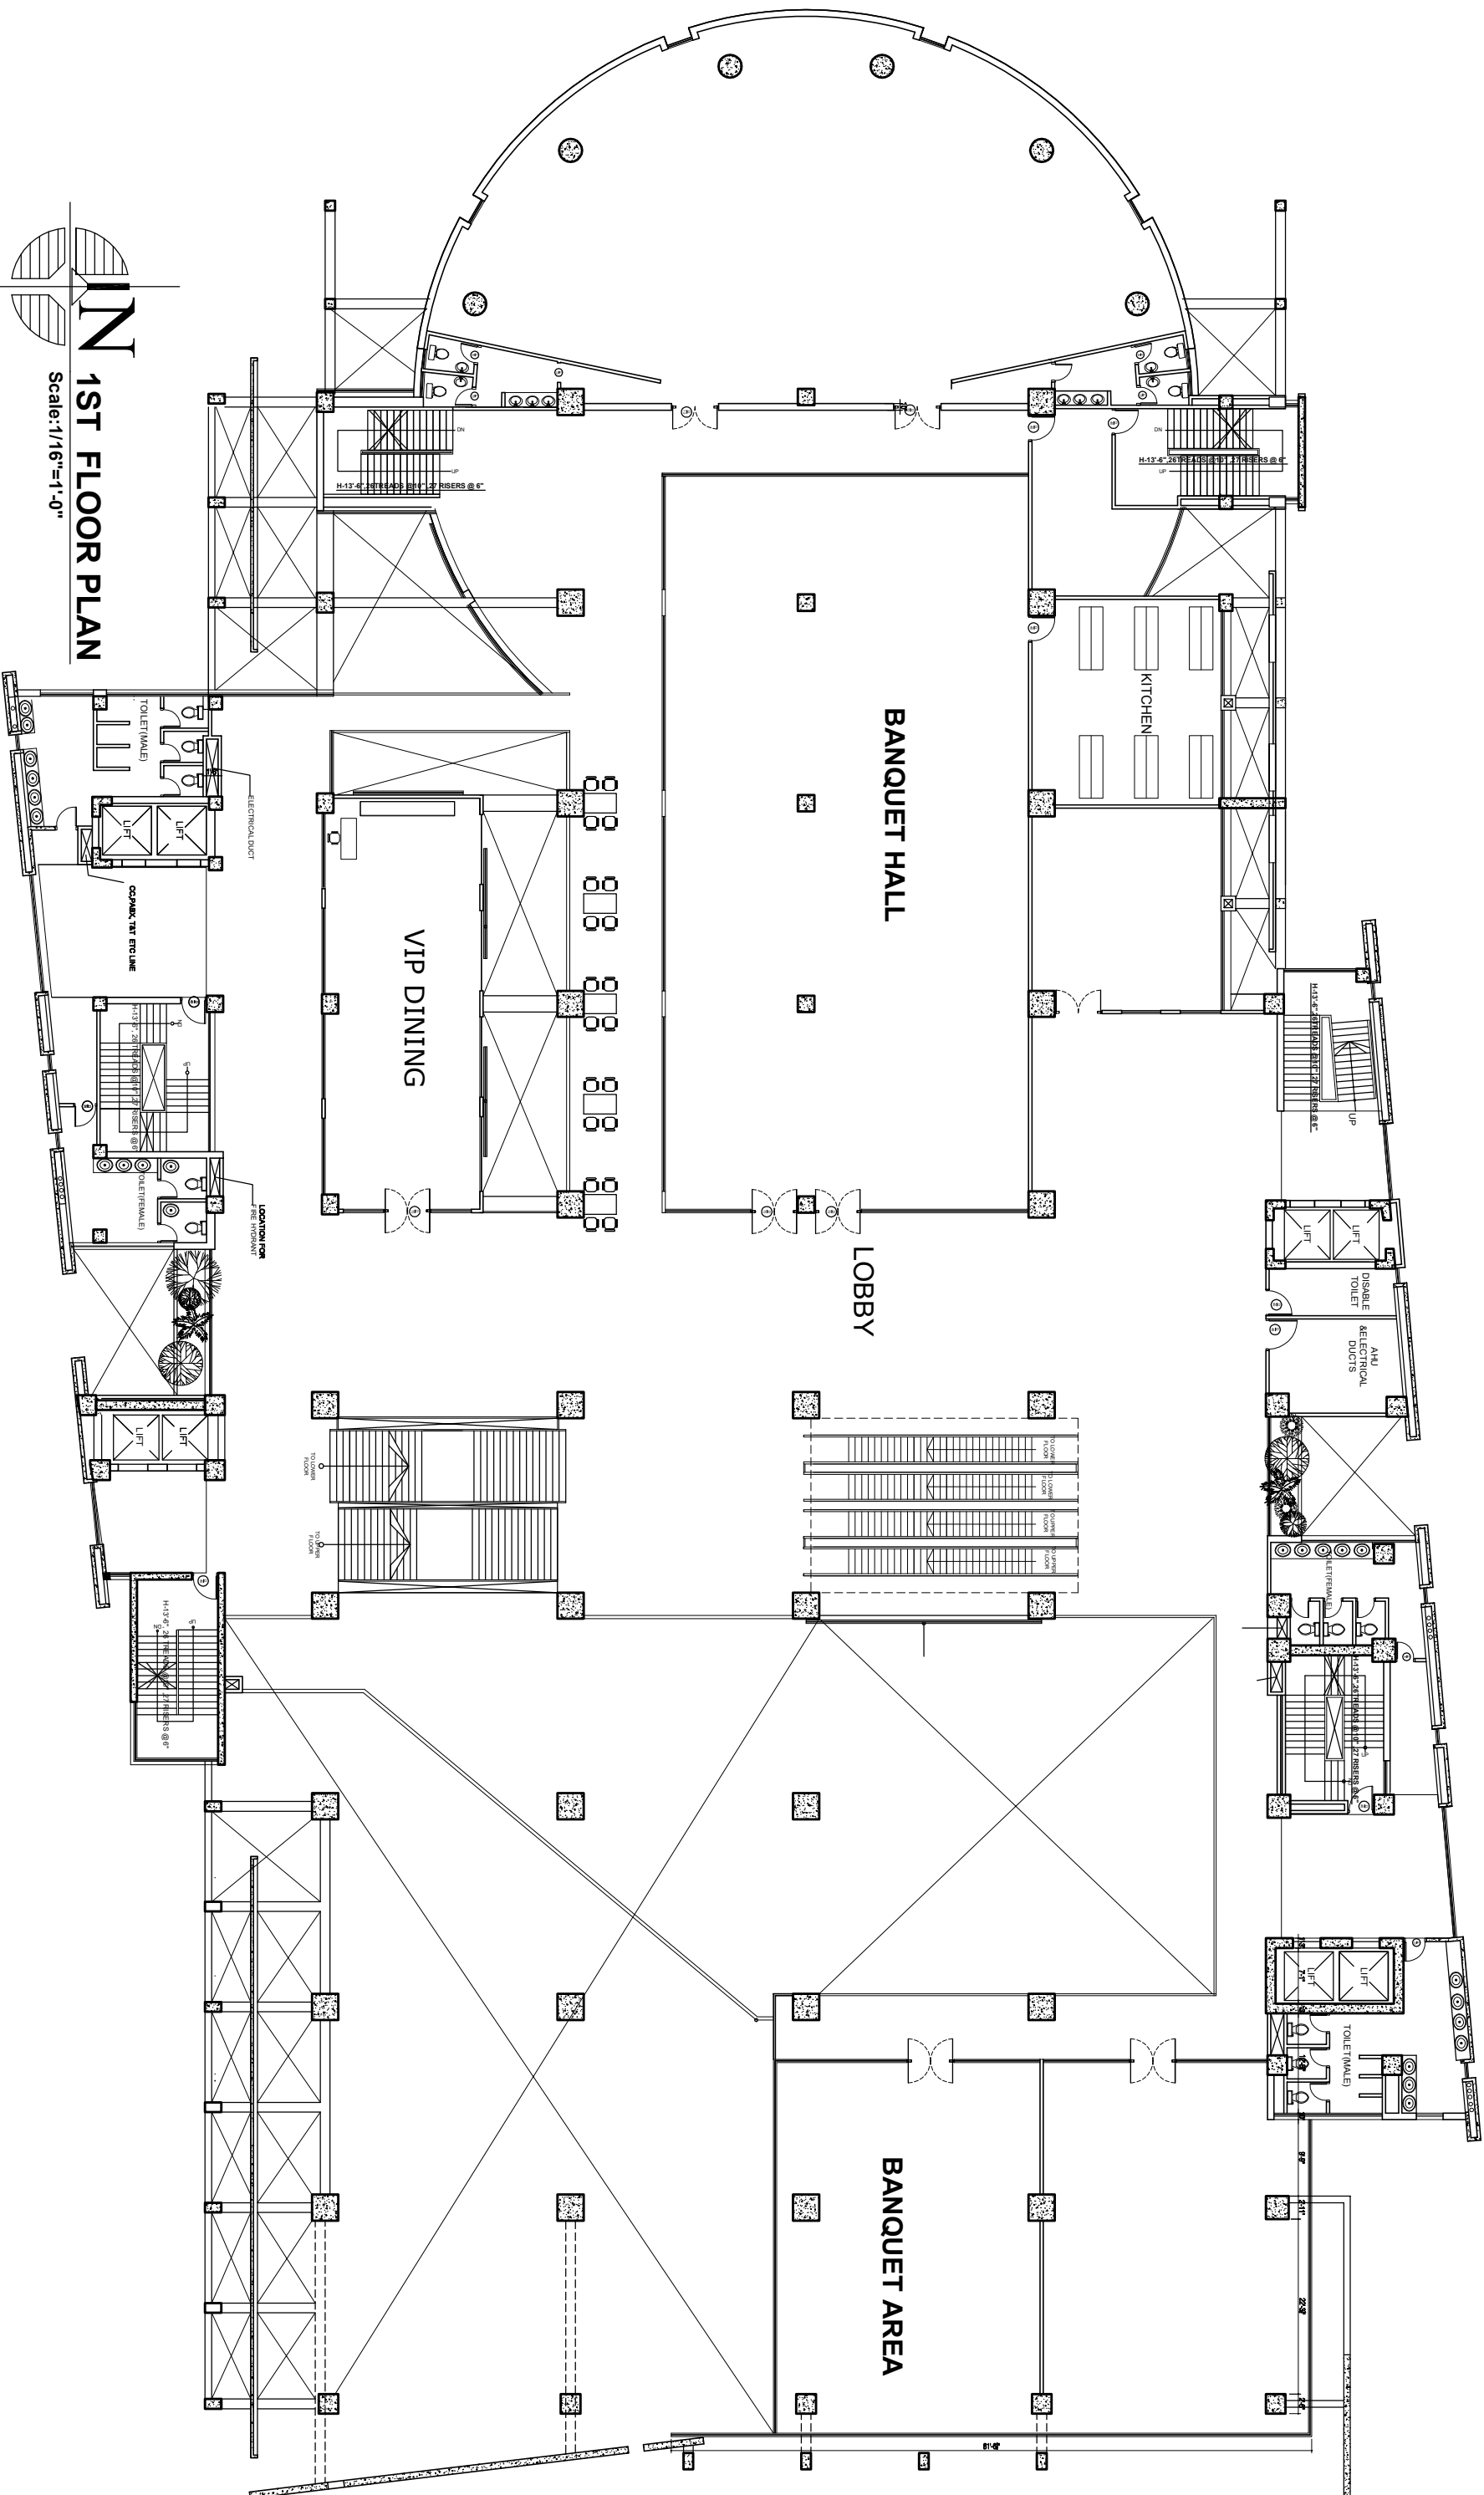

BANQUET HALL

LOBBY

BANQUET AREA

VIP DINING

KITCHEN

IN
1ST FLOOR PLAN

Scale: 1/16"=1'-0"

S

